

KEY


- EXISTING SEA WALL
- PROPOSED SEA WALL
- PROPOSED SEA WALL

NOTE:

- * DIMENSIONS SHOWN ARE OFFSET DISTANCES BETWEEN EXISTING FRONT OF BEACH WALL AND PROPOSED BEACH WALL INDICATIVE ONLY
- * ALL DIMENSIONS ARE IN METERS (m)

APPROXIMATE TOTAL BEACH FRONT GAINED - 161.08m²

APPROXIMATE TOTAL BEACH FRONT LOST - 286.04m²

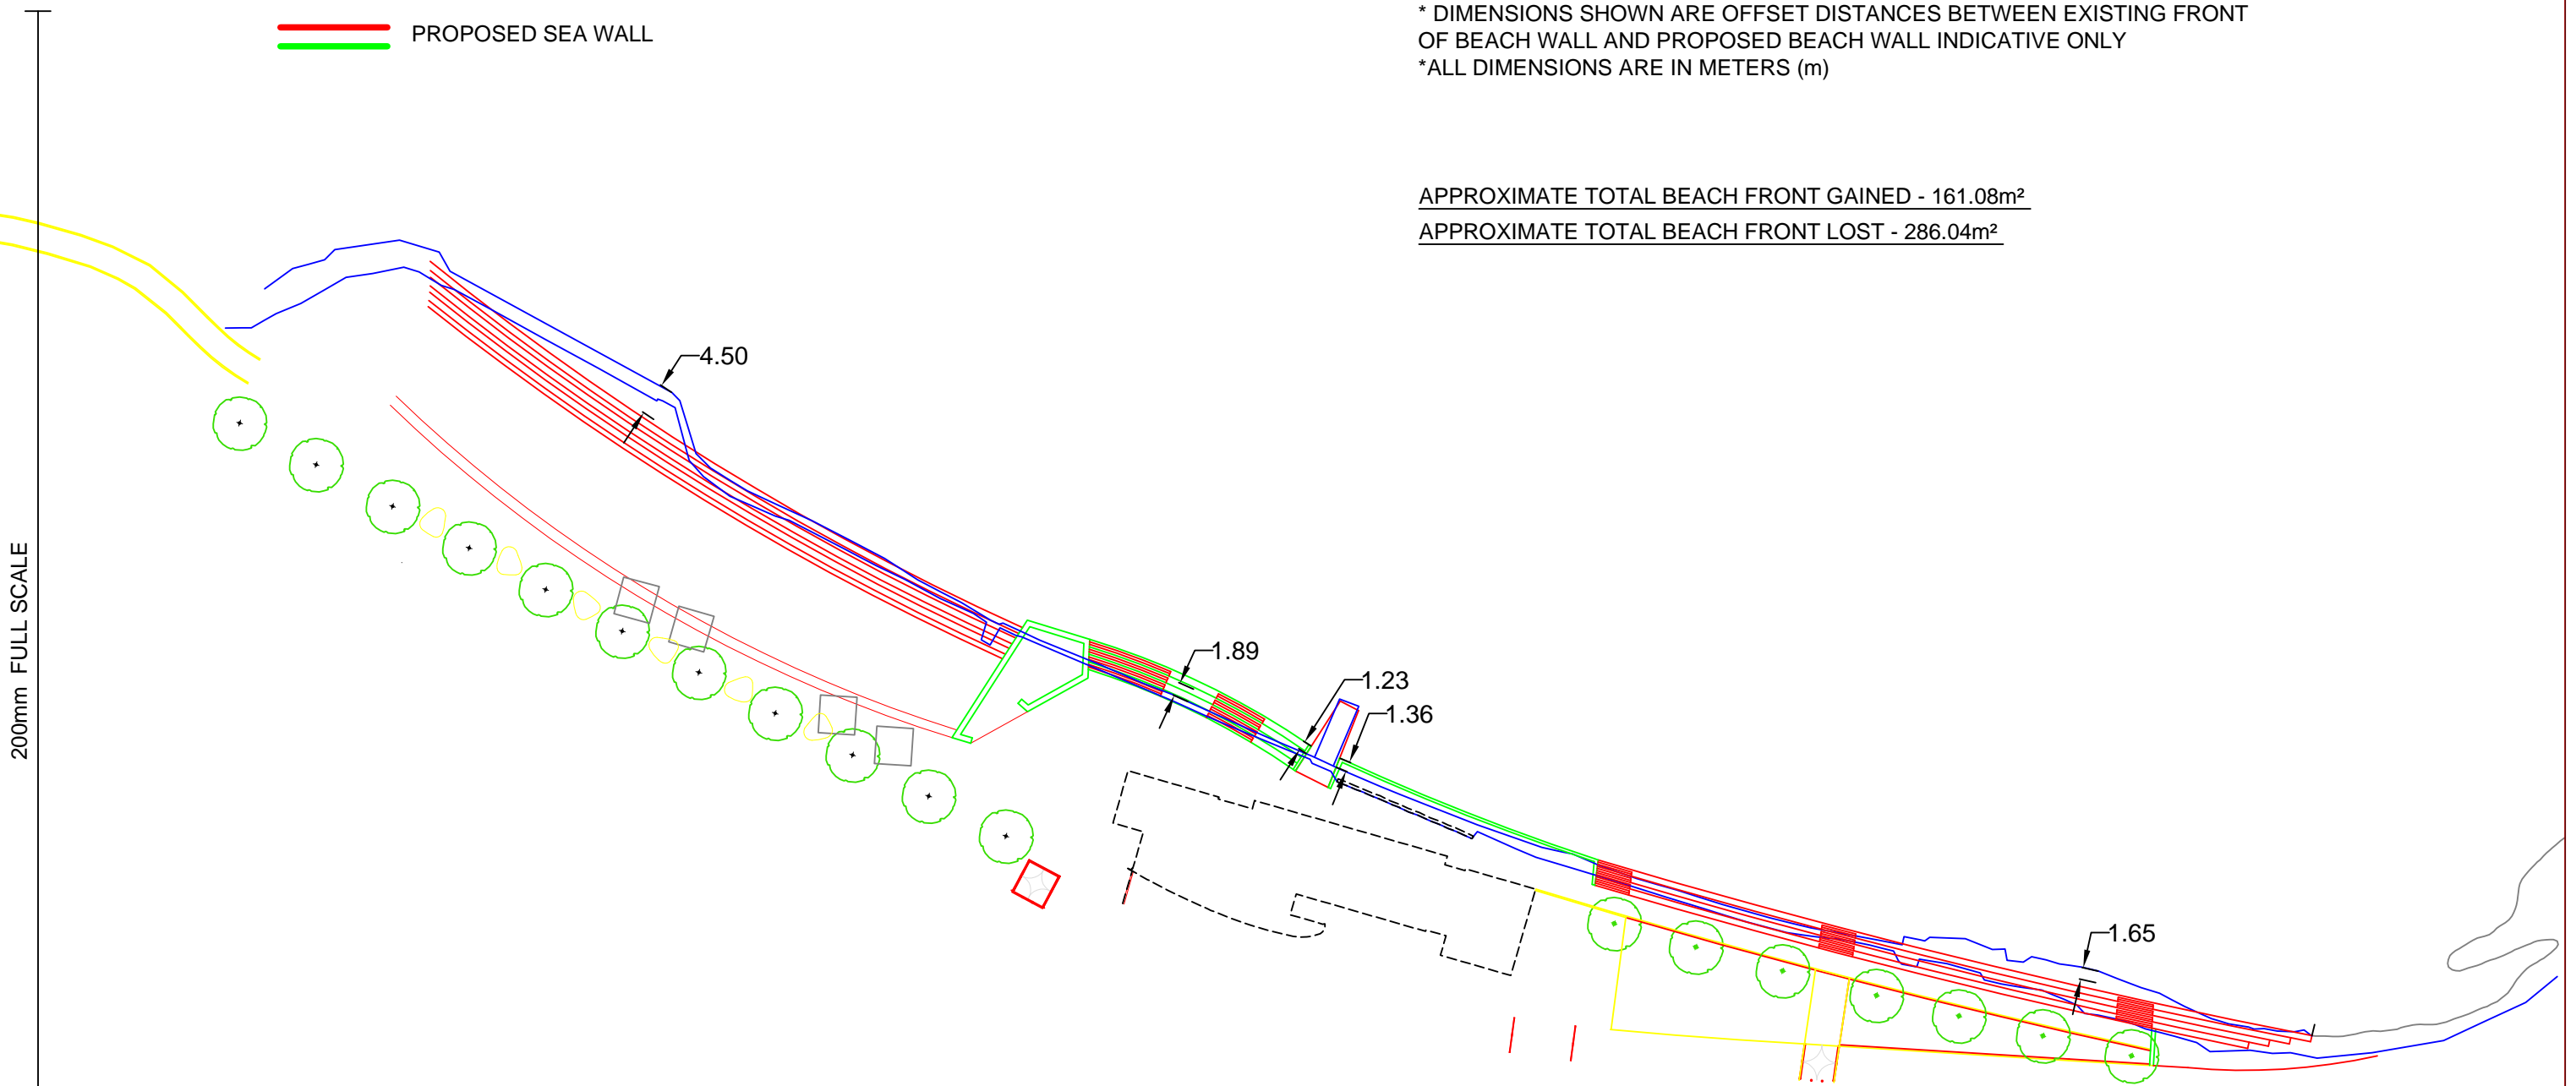

NOT FOR CONSTRUCTION - INFORMATION ONLY

ACAD FILENAME= 13563-01.Dwg

F					HOR. NTS				APPROVED
E					SCALE				
D					VERT. NTS		DATE		
C					DESIGNED	C.GOULD	07/01/2010		
B					DRAWN	C.GOULD	07/01/2010		
A					CHECKED			DATE	
					LBOOK No.			MICROFILMED	
					FBOOK No.			DATE	
	AMENDMENT	DATE	CHKD	MFILM					



**BURNIE WEST BEACH
PROPOSED WALL
INFORMATION ONLY**

DRAWING No.	1D 13563
A3	
SHEET 1 OF 1 SHEETS	